


SIDE ELEVATION
SCALE 1:100



FRONT ELEVATION
SCALE 1:100

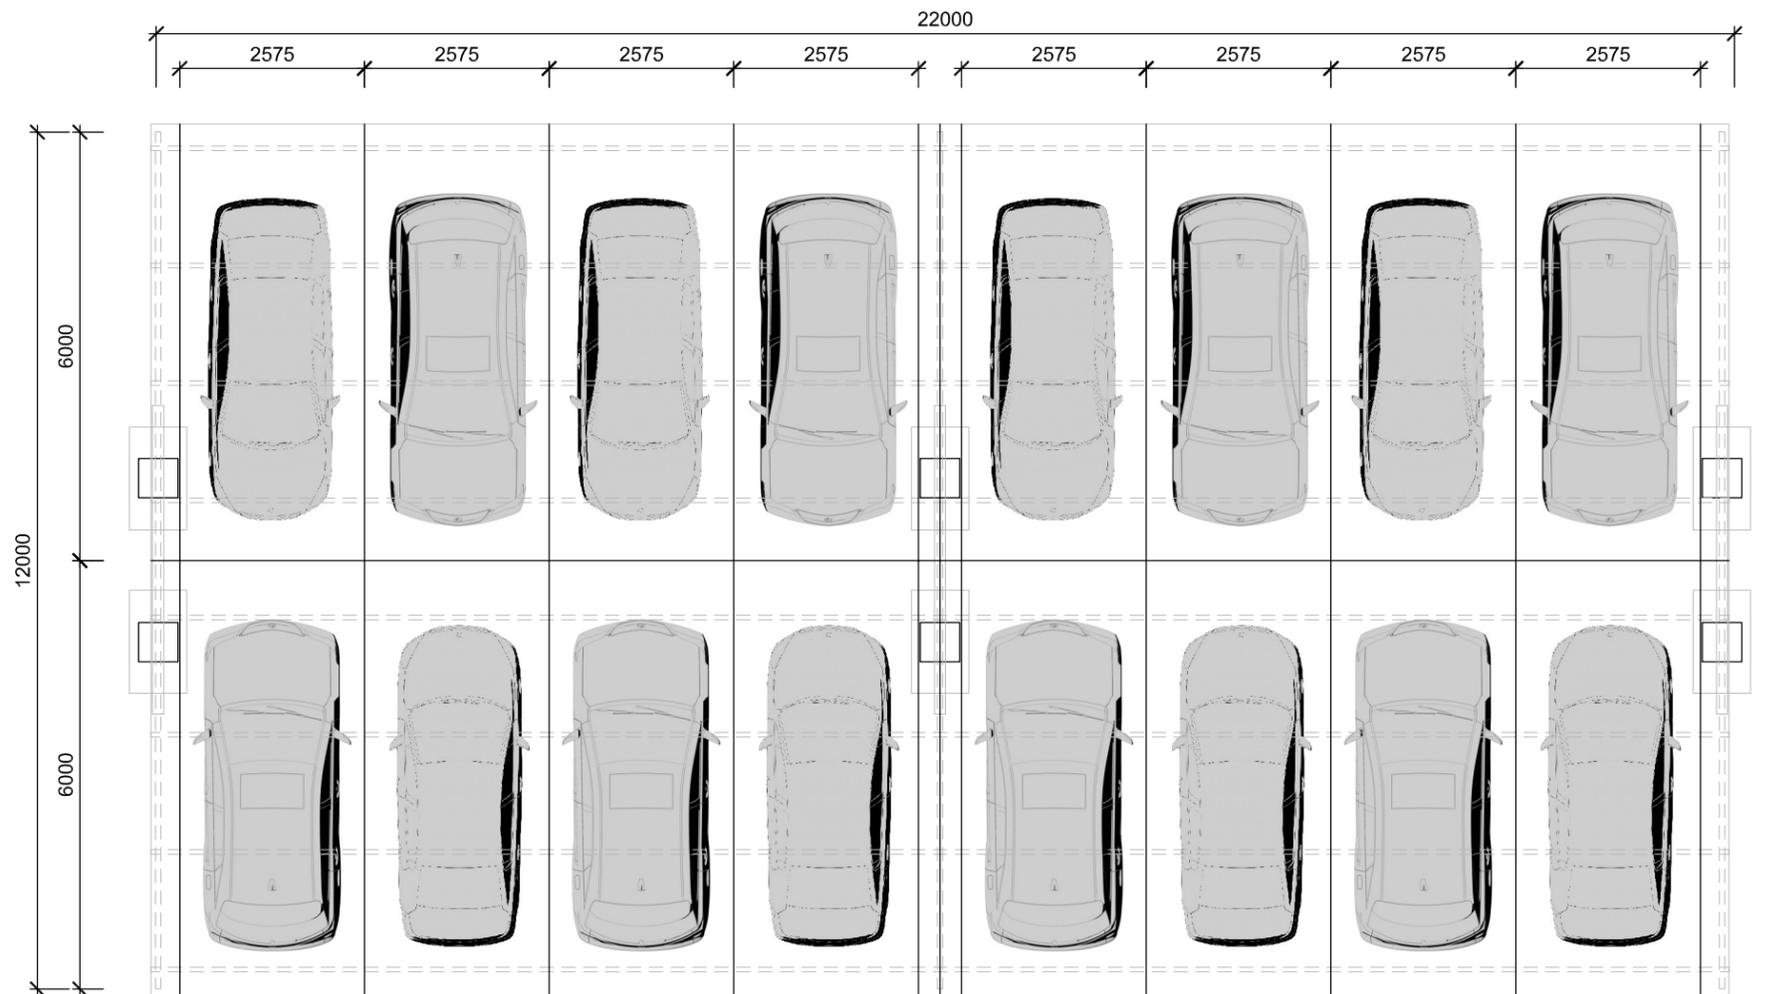

PLAN
SCALE 1:100

PRODUCT CODE:			
DISCRIPTION:		TECHNICAL DRAWING SHOWING PARKING LAYOUT OF SOLAR CARPORT A	
GREEN LINK	Z.CrawCour	M.Livanos	2022/08/17
DESIGNED	DRAWN BY	APPROVED	DATE

